

STATE OF CALIFORNIA
 DEPARTMENT OF TRANSPORTATION
 PROJECT PLANS FOR CONSTRUCTION ON
 INTERSTATE 10 & MAIN ST

Dist	COUNTY	ROUTE	POST MILES TOTAL PROJECT	SHEET No.	TOTAL SHEETS
8	Riv	10	N/A		X



REGISTERED CIVIL ENGINEER DATE _____

PLANS APPROVAL DATE _____


THE STATE OF CALIFORNIA OR ITS OFFICERS OR AGENTS SHALL NOT BE RESPONSIBLE FOR THE ACCURACY OR COMPLETENESS OF SCANNED COPIES OF THIS PLAN SHEET.

Civil
 No. _____
 Exp. _____
 E.P. _____
 CIVIL
 REGISTERED PROFESSIONAL ENGINEER
 STATE OF CALIFORNIA

CALTRANS, District 8
 464 W 4th St
 San Bernardino, CA
 92401

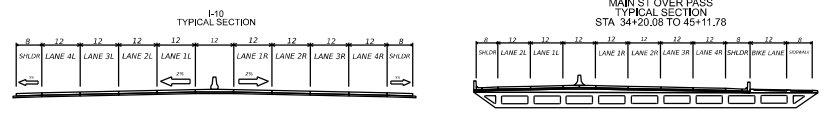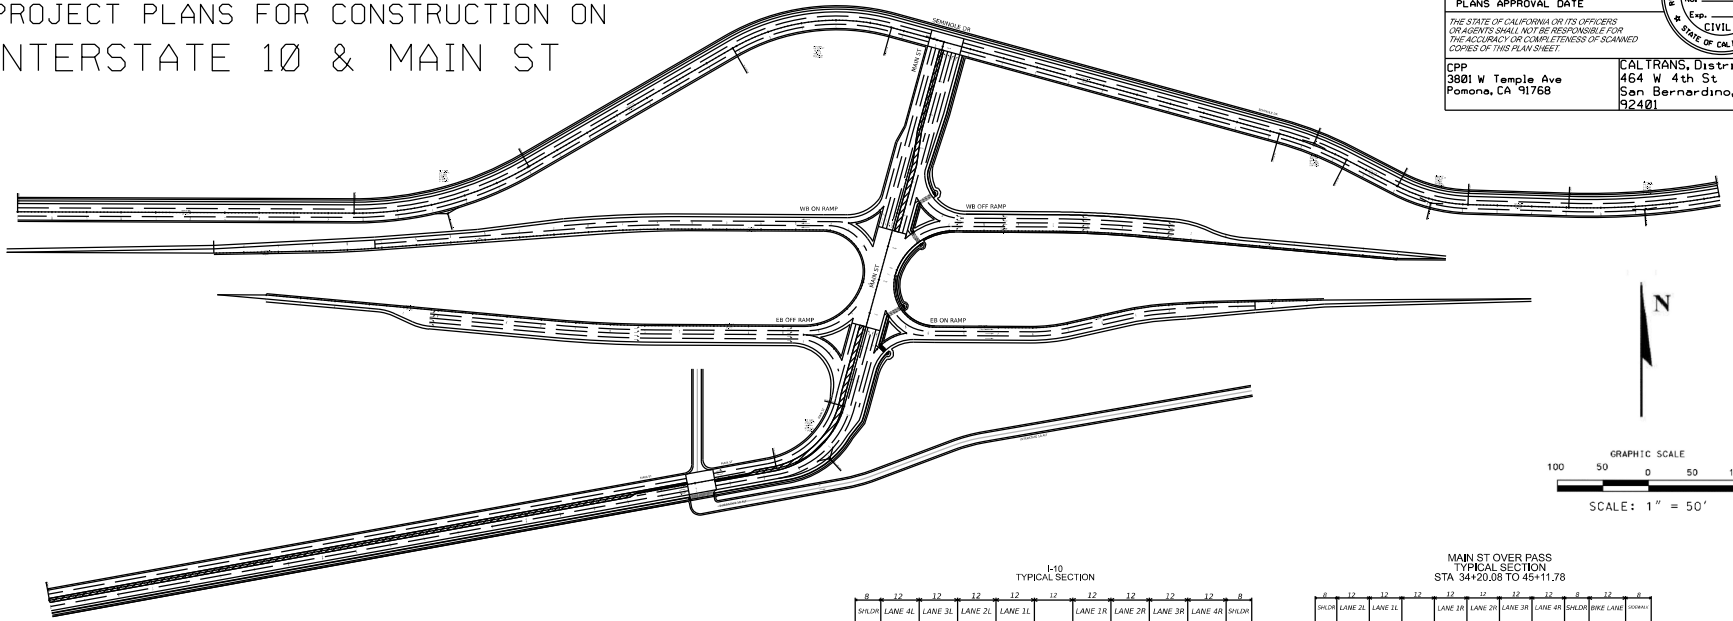

STATION LINE CURVE DATA				
NO.	R	L	Δ	T
1	3500	283.376	4°38'20.1"	141.765
2	120	219.926	105°0'24.7"	156.406
3	136	117.755	49°36'33.9"	62.854
4	160	98.363	35°13'25"	50.791
5	180	231.957	73°50'3.1"	135.232
6	3000	252.703	4°49'34.5"	126.426
7	3500	294.868	4°49'37.4"	147.521
8	120	111.275	53°7'48.4"	60.000
9	180	235.666	75°0'53.1"	138.156
10	140	115.290	47°10'59.7"	61.140
11	160	29.524	10°34'21.2"	14.804
12	120	216.511	103°22'35.1"	151.822
13	500	112.957	12°56'38.2"	56.720
14	750	103.603	7°54'52.8"	51.884
15	250	280.998	64°23'59.9"	157.433
16	600	475.960	45°27'13.1"	251.298
17	1000	209.549	12°0'22.6"	105.160
18	1000	530.279	30°22'57.9"	271.532
19	475.539	212.504	25°36'13.5"	108.056

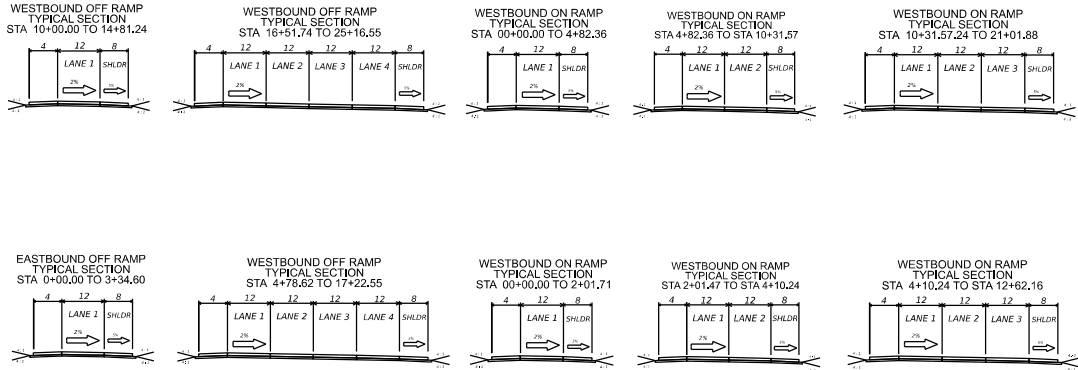

REVISOR BY DATE REVISOR BY DATE
 CALCULATED-DESIGNED BY CHECKED BY
 CONSULTANT FUNCTIONAL SUPERVISOR
 STATE OF CALIFORNIA - DEPARTMENT OF TRANSPORTATION
 E-Goldwyn

LAST REVISION DATE PLOTTED -> DATE PLOTTED -> TIME

STATE OF CALIFORNIA - DEPARTMENT OF TRANSPORTATION
Caltrans
 CONSULTANT FUNCTIONAL SUPERVISOR
 CALCULATED-DESIGNED BY
 CHECKED BY
 REVISED BY
 DATE REVISED

Dist	COUNTY	ROUTE	POST MILES TOTAL PROJECT	SHEET No.	TOTAL SHEETS
8	Riv	10	N/A		X







REGISTERED CIVIL ENGINEER DATE

PLANS APPROVAL DATE

THE STATE OF CALIFORNIA OR ITS OFFICERS OR AGENTS SHALL NOT BE RESPONSIBLE FOR THE ACCURACY OR COMPLETENESS OF SCANNED COPIES OF THIS PLAN SHEET.

Civil ENGINEER

CALTRANS, District 8
 464 W 4th St
 San Bernardino, CA 92401

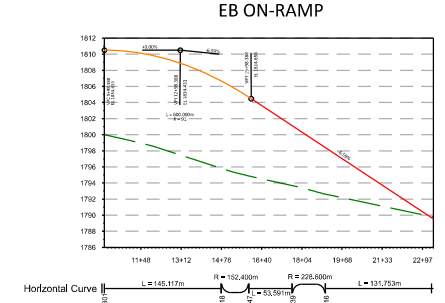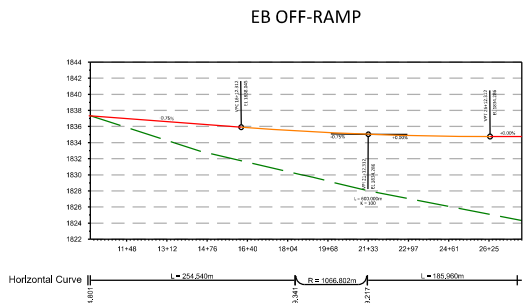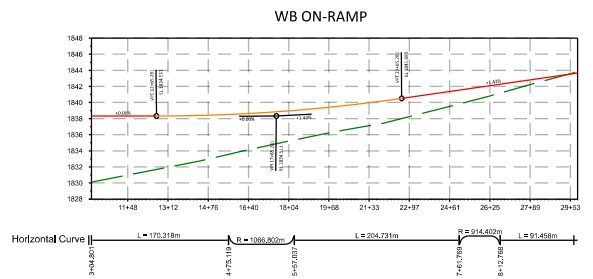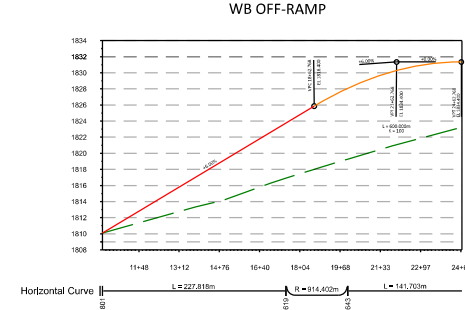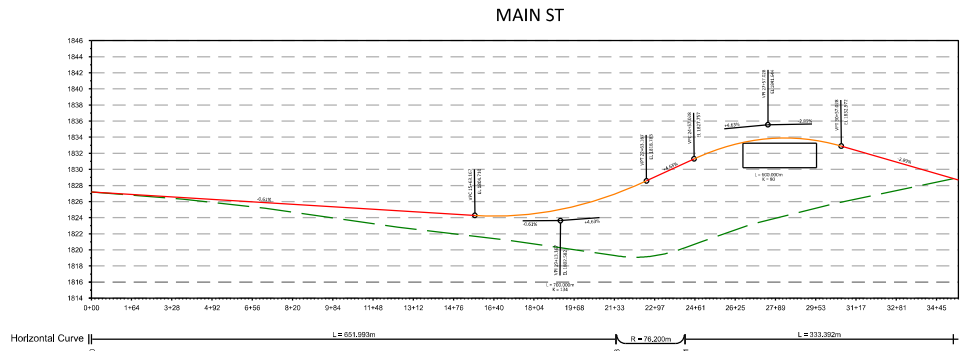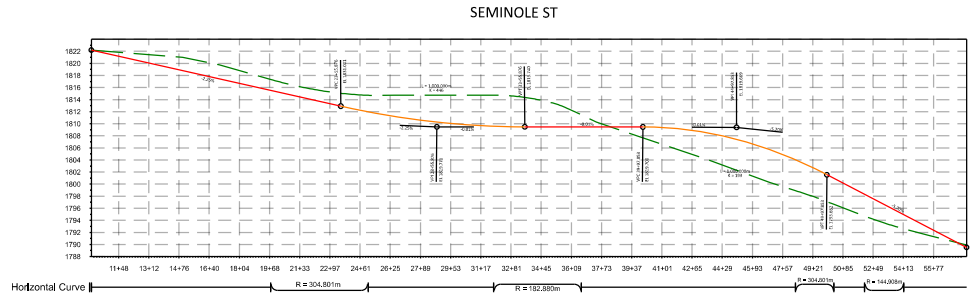

BORDER LAST REVISED 02/12/2024

USERNAME -> #USER
 DGN FILE -> #REQUEST



UNIT 0000

PROJECT NUMBER & PHASE N/A

LAST REVISION DATE PLOTTED -> #DATE
 00-00-00 TIME PLOTTED -> #TIME