

STATE OF CALIFORNIA
DEPARTMENT OF TRANSPORTATION
PROJECT PLANS FOR CONSTRUCTION ON
INTERSTATE 10 & MAIN ST

Dist	COUNTY	ROUTE	POST MILES TOTAL PROJECT	SHEET No.	TOTAL SHEETS
8	Riv	10	N/A		X

REGISTERED CIVIL ENGINEER _____ DATE _____













PLANS APPROVAL DATE _____

THE STATE OF CALIFORNIA OR ITS OFFICERS OR AGENTS SHALL NOT BE RESPONSIBLE FOR THE ACCURACY OR COMPLETENESS OF SCANNED COPIES OF THIS PLAN SHEET.

REGISTERED PROFESSIONAL ENGINEER
 No. _____
 Exp. _____
 CIVIL
 STATE OF CALIFORNIA

CALTRANS, District 8
3801 W Temple Ave
Pomona, CA 91768

464 W 4th St
San Bernardino, CA 92401

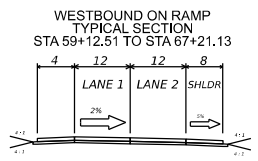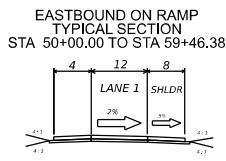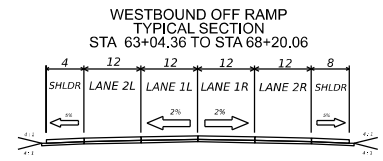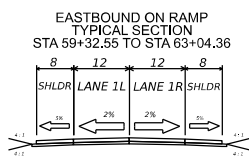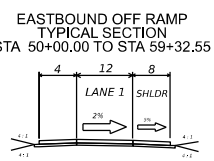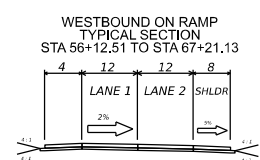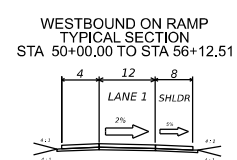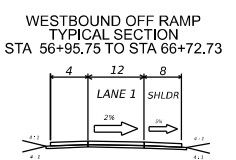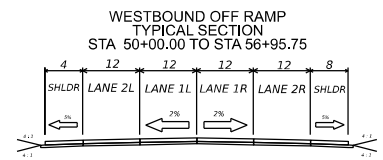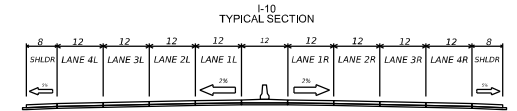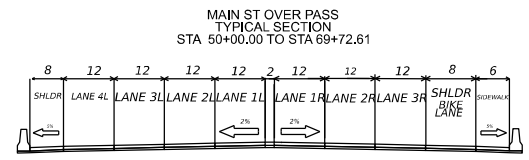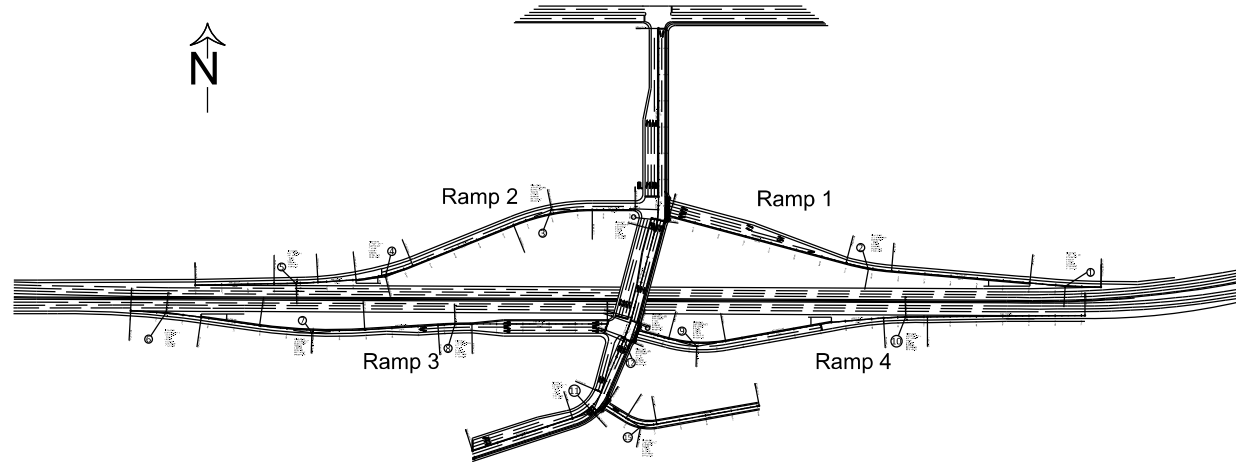

STATION LINE CURVE DATA				
NO.	R (ft)	L (ft)	∇	T (ft)
1	3000	271.86	5°11'31.5"	136.02
2	1000	176.82	10°07'51.6"	88.64
3	800	307.72	22°36'18.8"	155.78
4	800	223.91	16°02'11.3"	112.69
5	3000	167.21	3°11'36.3"	83.62
6	3000	270.49	1°54'35.5"	135.34
7	2013.55	402.69	11°27'30.9"	202.02
8	2490	129.18	2°58'20.5"	64.60
9	500	219.03	25°05'57.9"	111.3
10	3000	167.18	3°11'34.7"	83.61
11	179.47	152.28	48°36'54.9"	81.06
12	250	14.8	3°21'33.6"	7.40
13	250	21.01	4°48'55.8"	10.51
14	350	79.24	12°58'17.8"	39.79
15	166	121.96	45°05'40.5"	63.88



REVISIONS: DATE PLOTTED → DATE TIME PLOTTED → TIME
 LATEST REVISION
 00-00-00
 STATE OF CALIFORNIA - DEPARTMENT OF TRANSPORTATION
 CONSULTANT FUNCTIONAL SUPERVISOR
 CALCULATED-DRAWN BY
 CHECKED BY
 DESIGNED BY
 DATE REVISION
 STATE OF CALIFORNIA
Caltrans

Dist	COUNTY	ROUTE	POST MILES TOTAL PROJECT	SHEET No.	TOTAL SHEETS
8	Riv	10	N/A		X


REGISTERED CIVIL ENGINEER	DATE
PLANS APPROVAL DATE	

THE STATE OF CALIFORNIA OR ITS OFFICERS OR AGENTS SHALL NOT BE RESPONSIBLE FOR THE ACCURACY OR COMPLETENESS OF SCANNED COPIES OF THIS PLAN SHEET.


CPP 3801 W Temple Ave Pomona, CA 91768	CALTRANS, District 8 464 W 4th St San Bernardino, CA 92401
--	--

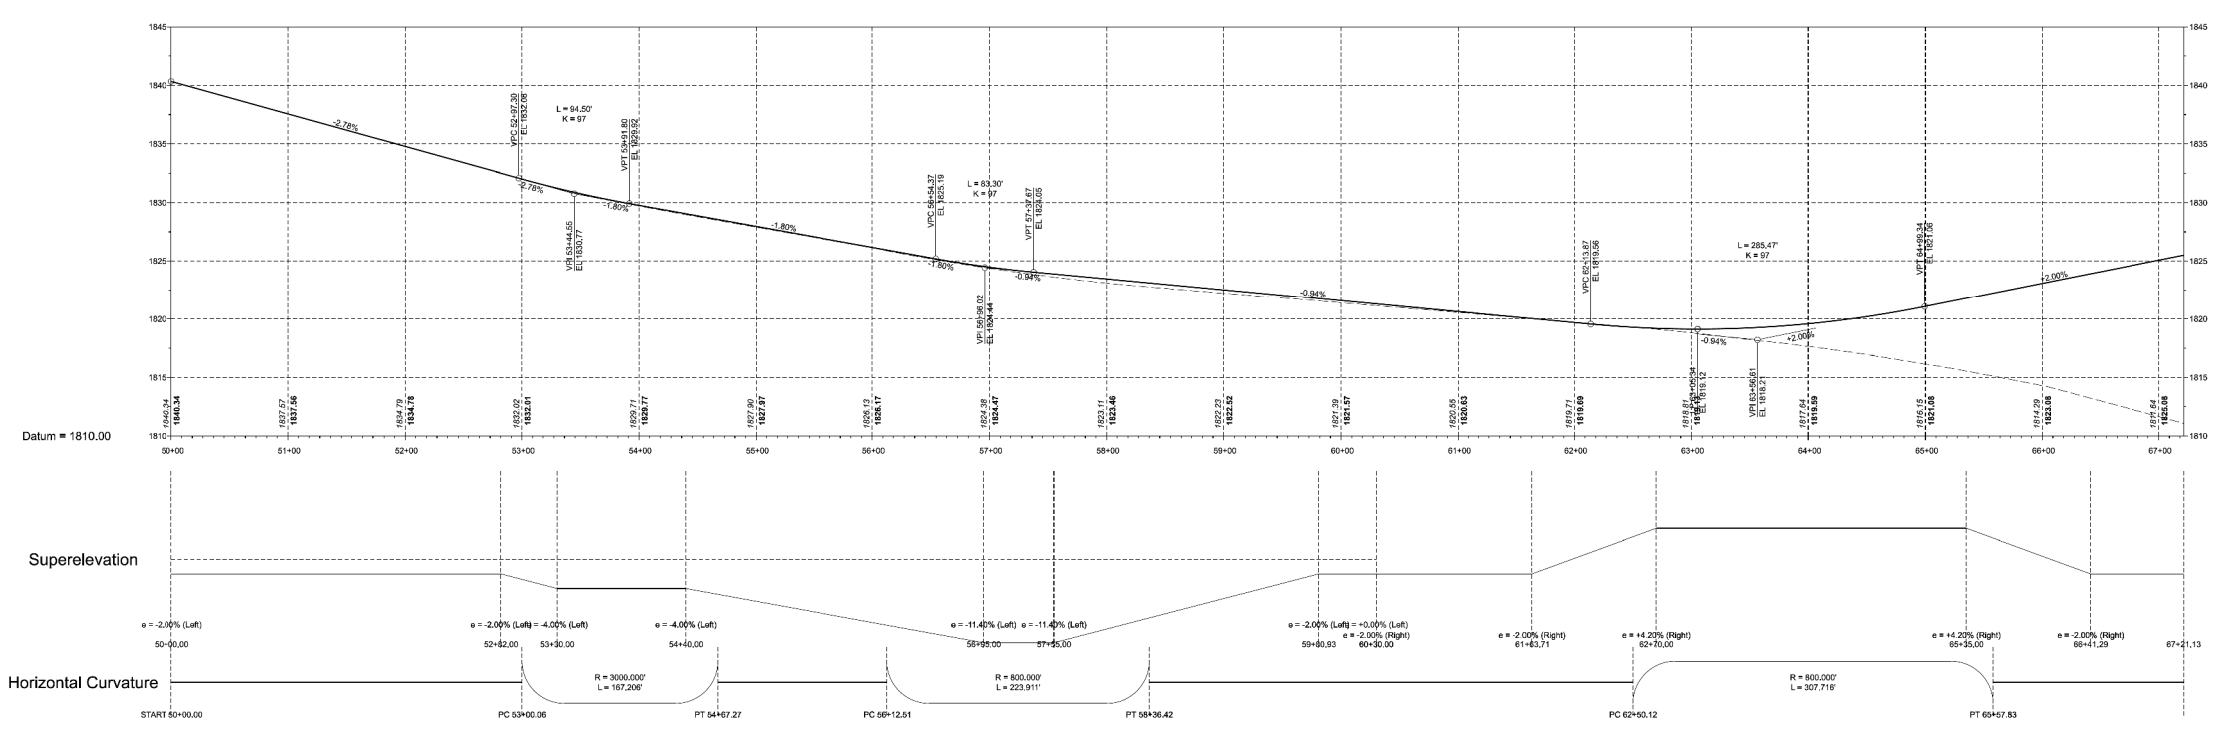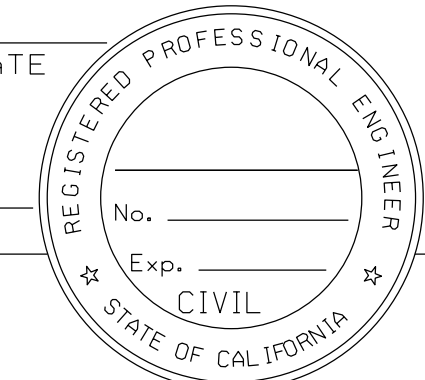


WESTBOUND ON-RAMP

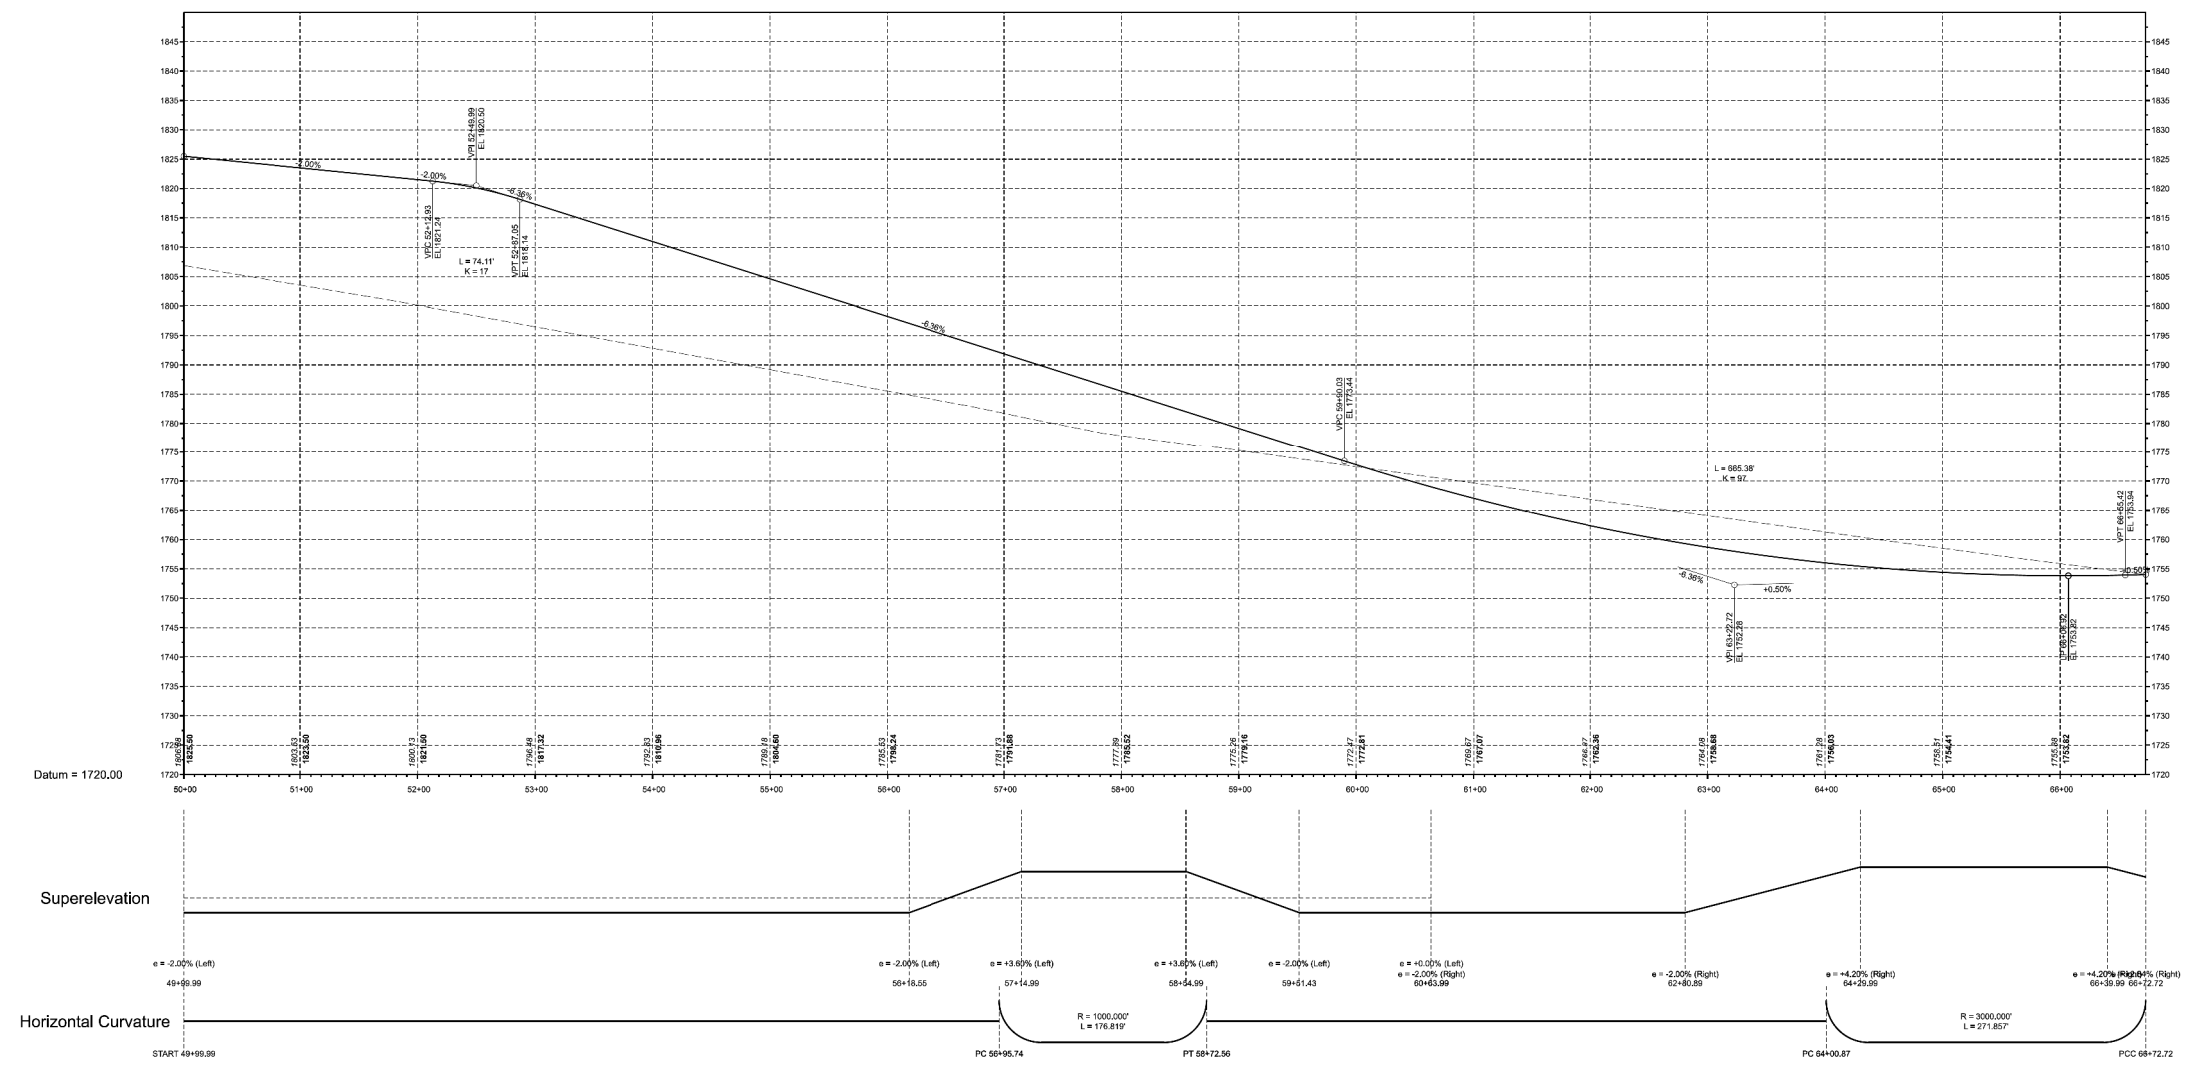


WESTBOUND OFF-RAMP

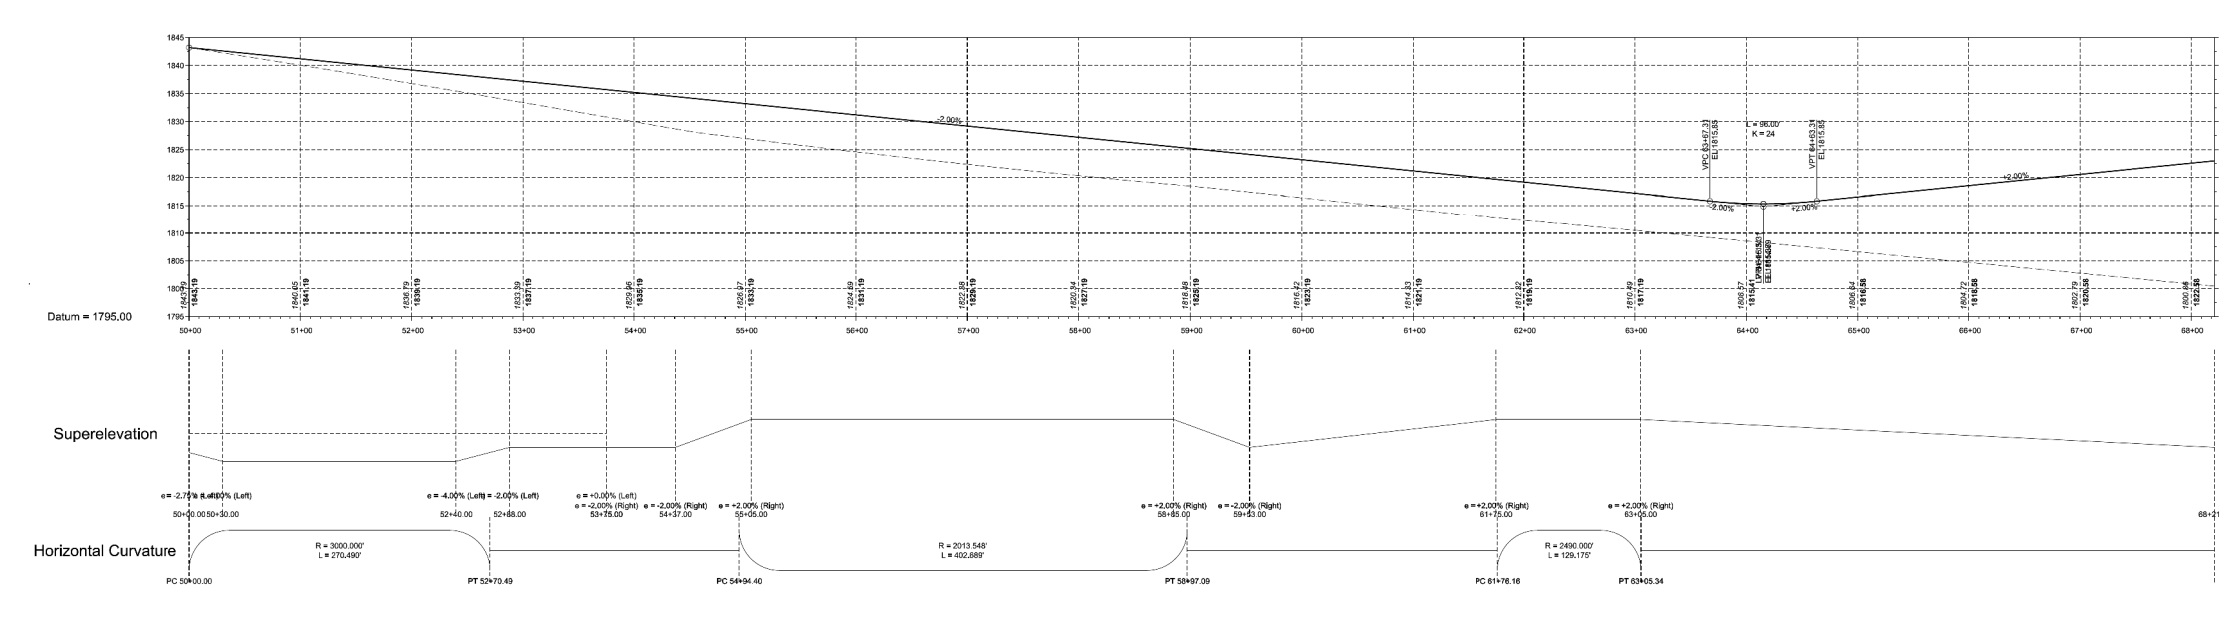


EASTBOUND ON-RAMP

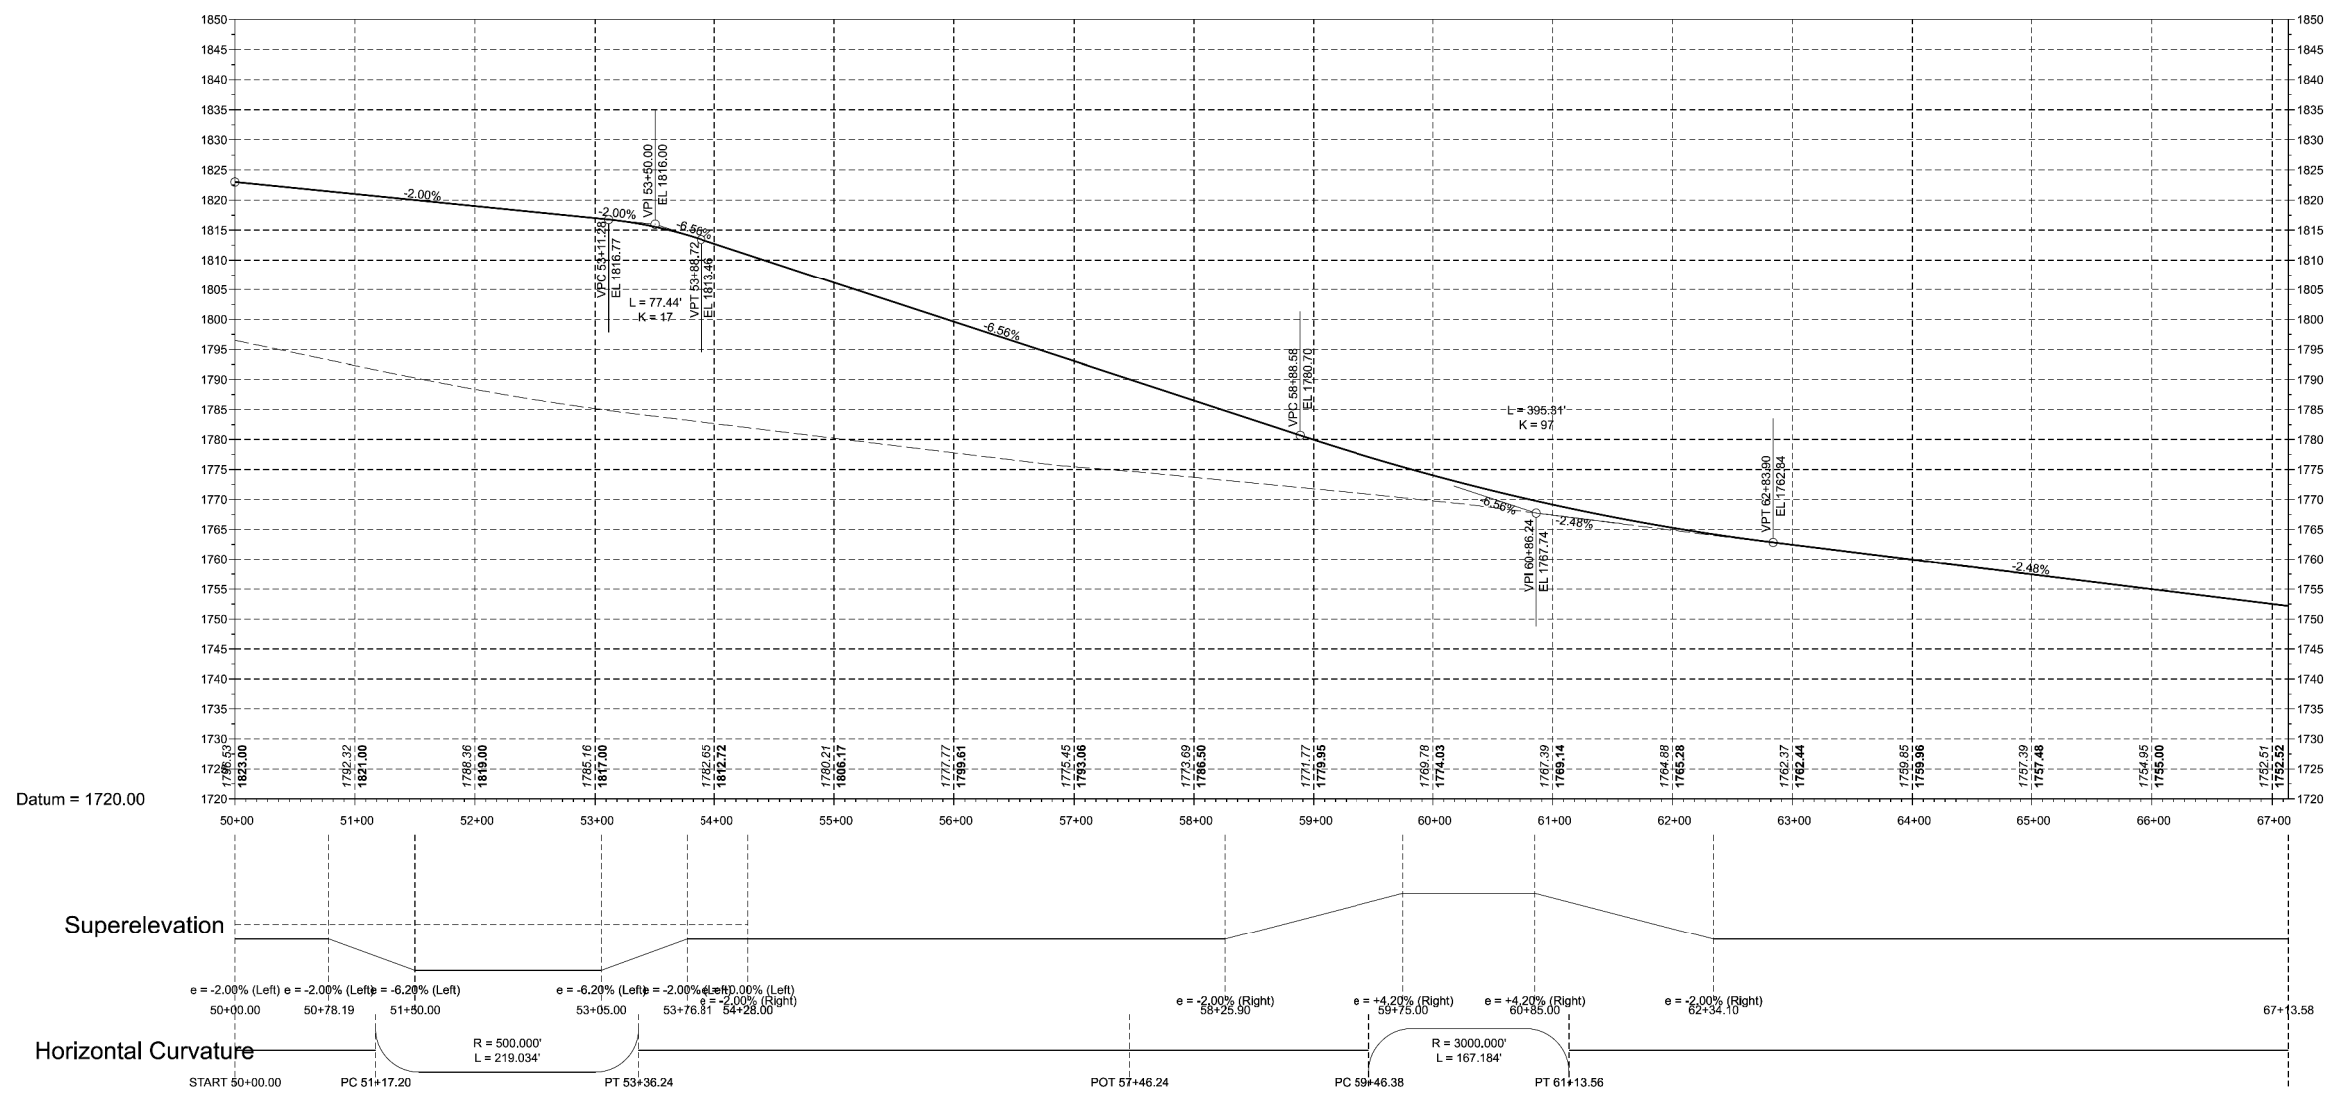

EASTBOUND OFF-RAMP

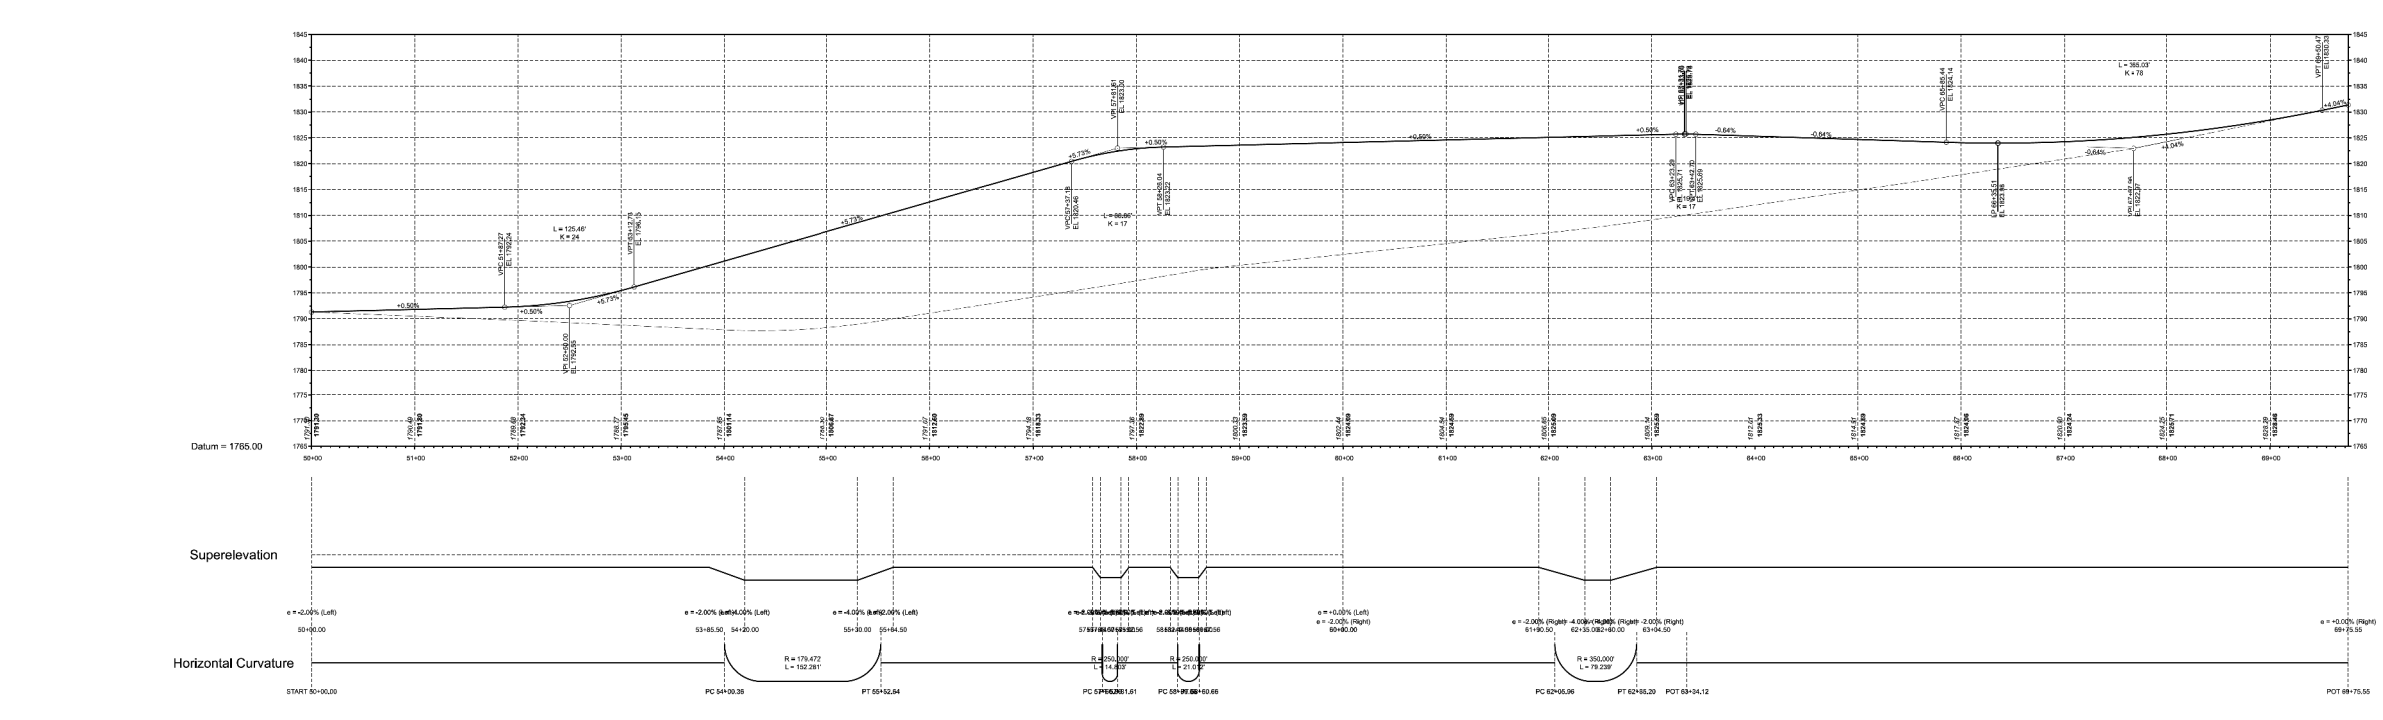

MAIN STREET

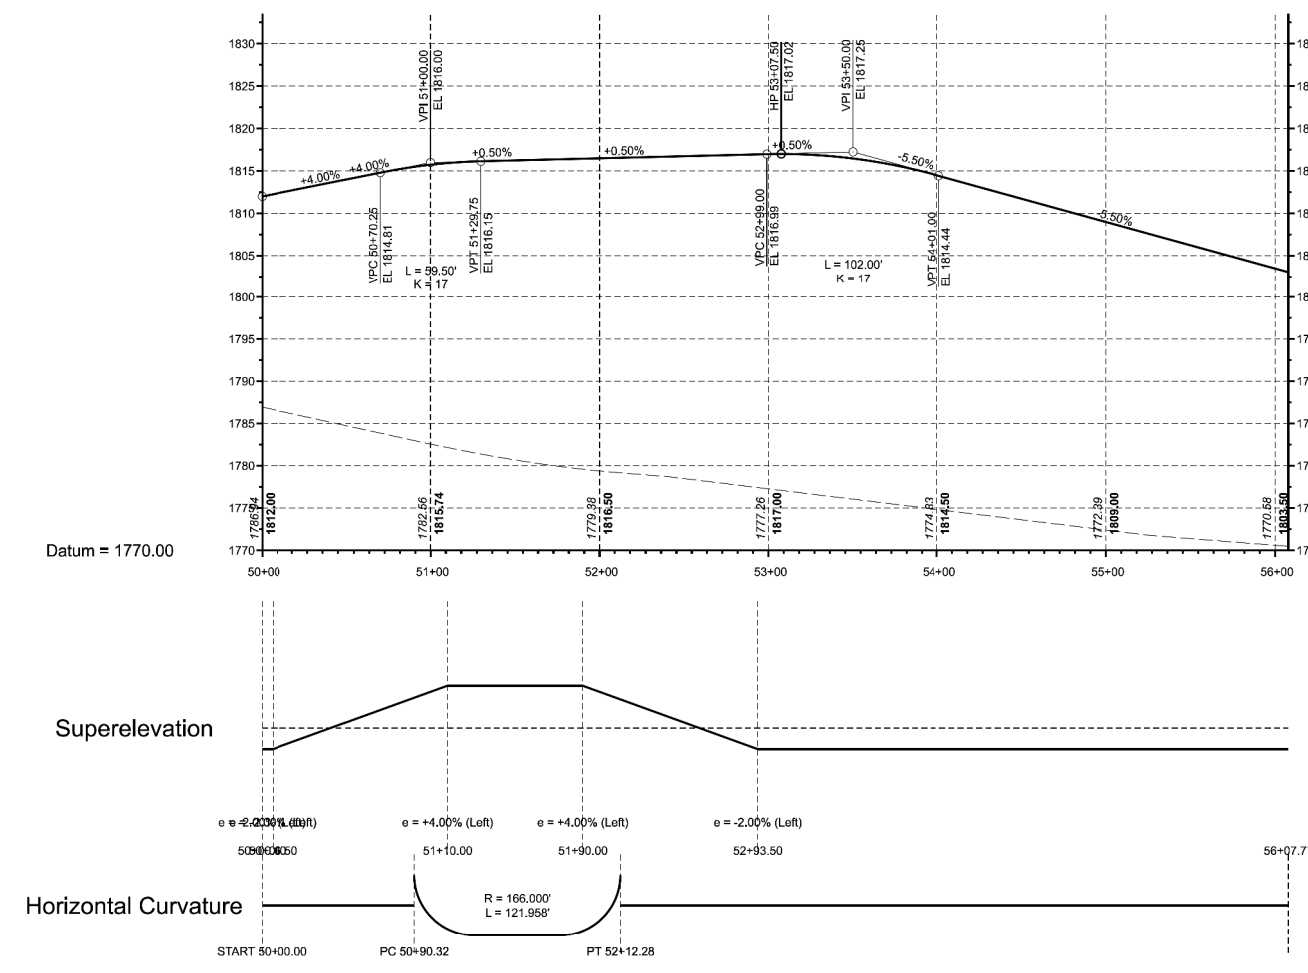

I-10 ALTERNATIVE

STATE OF CALIFORNIA - DEPARTMENT OF TRANSPORTATION
 CONSULTANT FUNCTIONAL SUPERVISOR
 CALCULATED-DESIGNED BY
 CHECKED BY
 REVISED BY
 DATE REVISED
 \$DATE
 \$TIME
 00-00-00

